



F. H. WA. REGION NO.	STATE	FED. AID PROJ. NO.	SHEET NO.	TOTAL SHEETS
3	MD.			

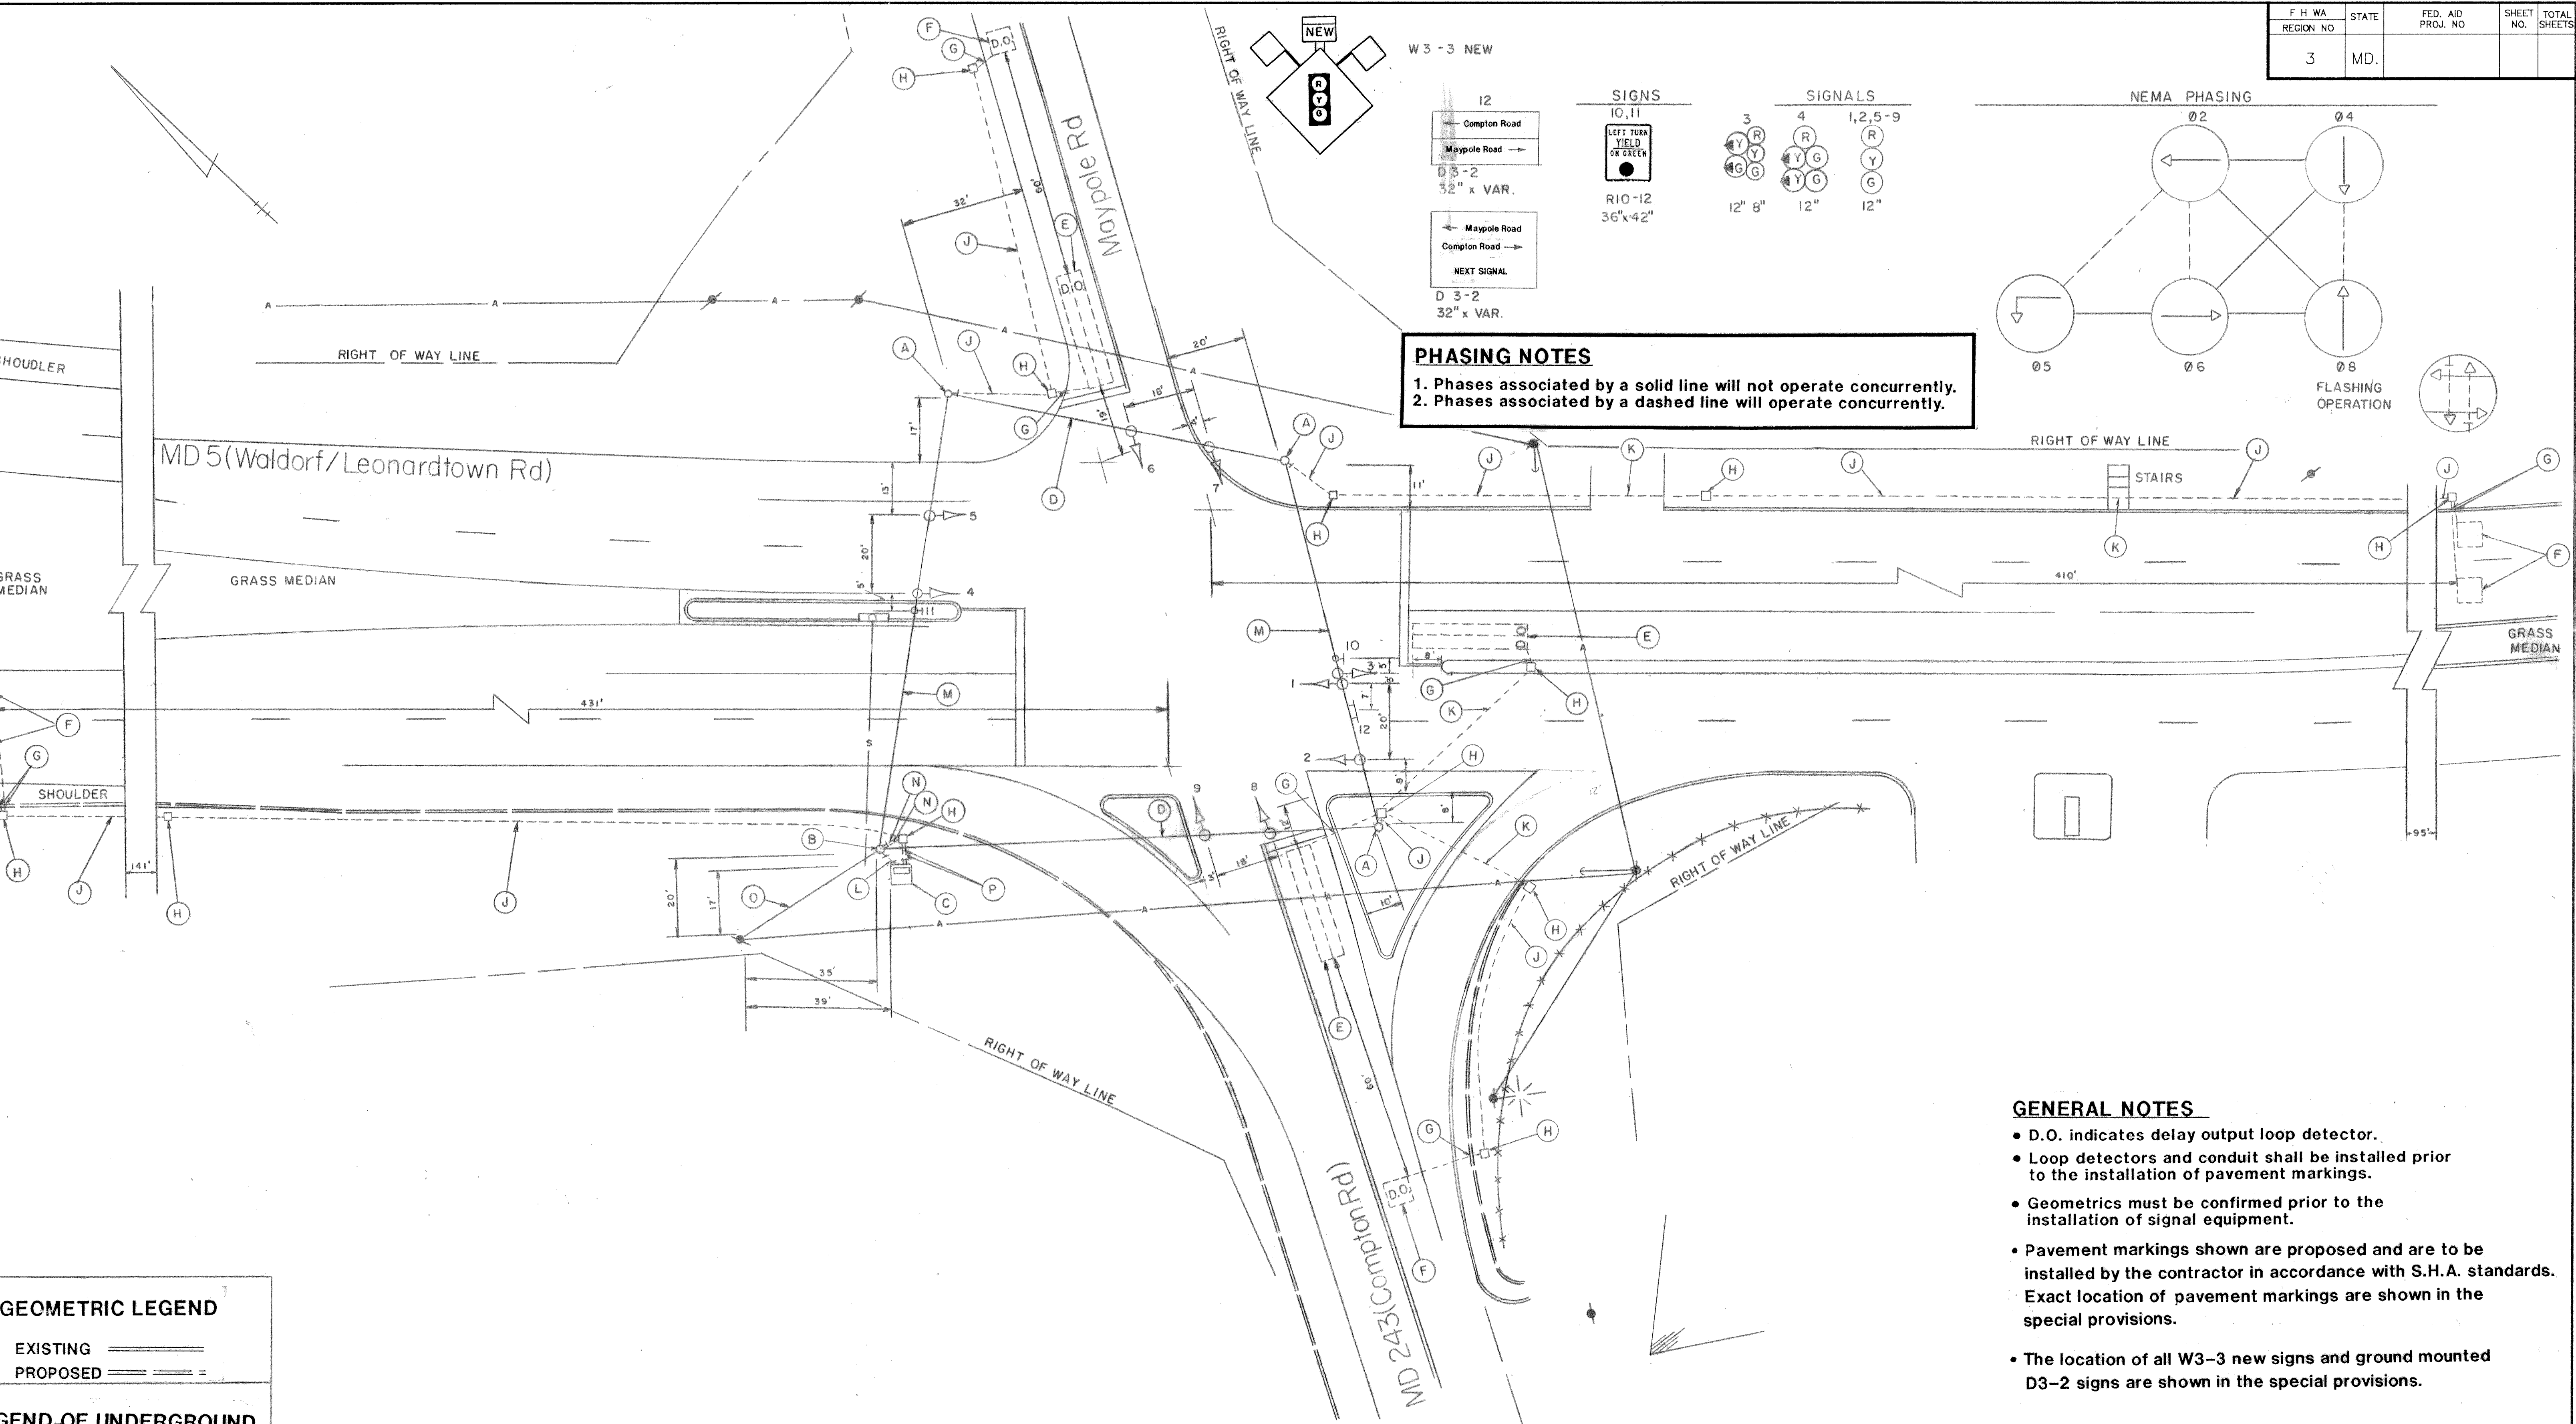

PHASING NOTES

1. Phases associated by a solid line will not operate concurrently.
2. Phases associated by a dashed line will operate concurrently.

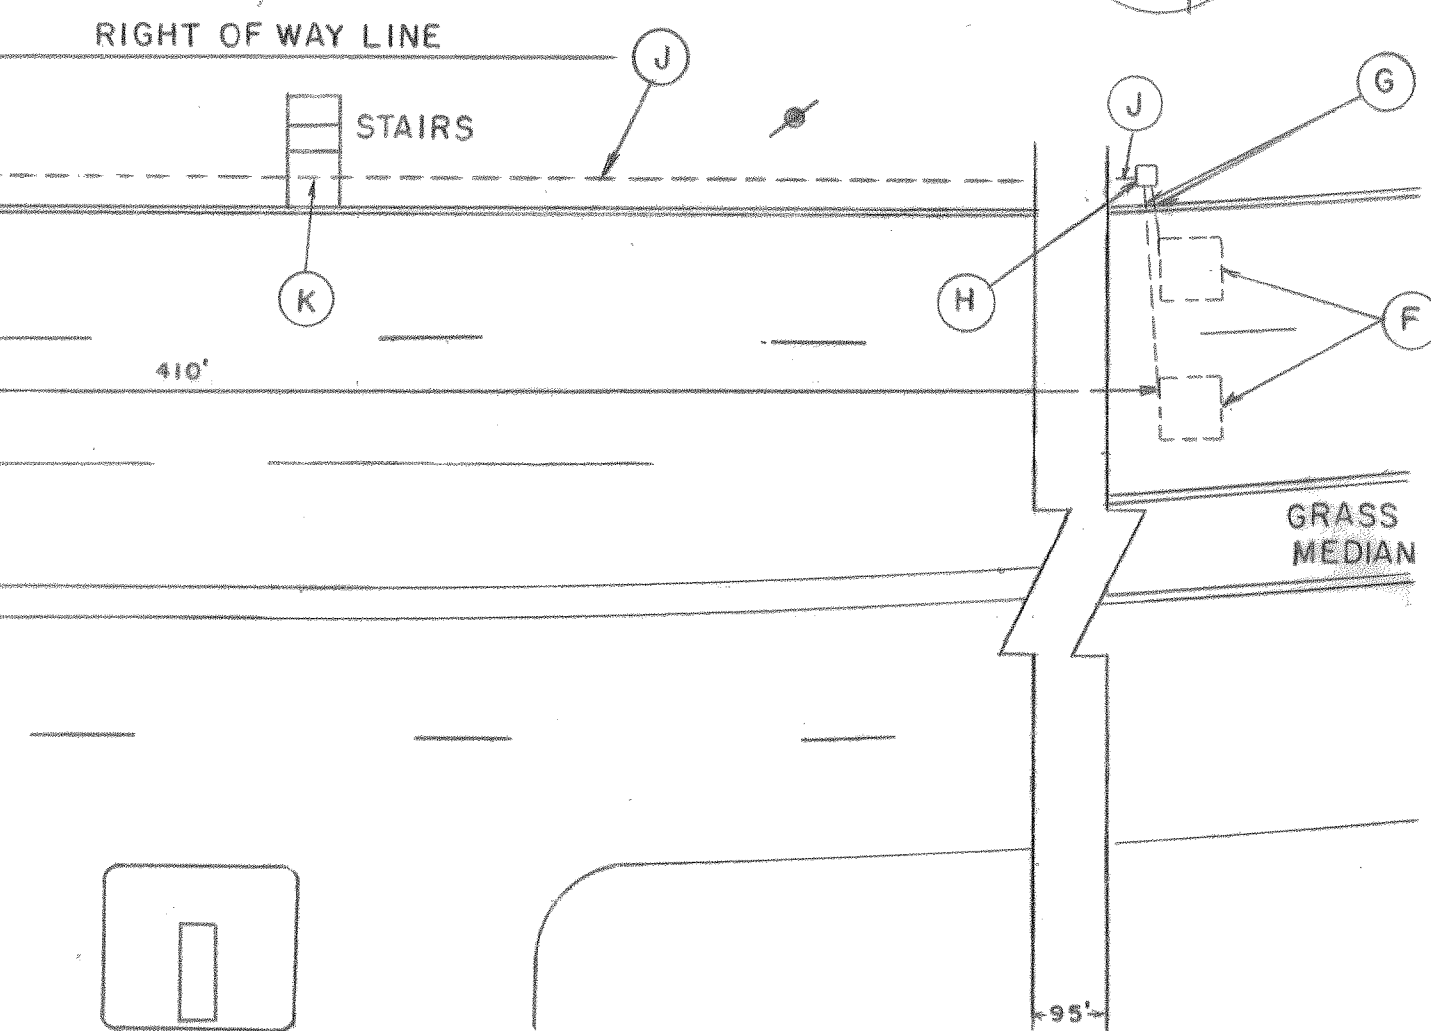

- GENERAL NOTES**
- D.O. indicates delay output loop detector.
 - Loop detectors and conduit shall be installed prior to the installation of pavement markings.
 - Geometrics must be confirmed prior to the installation of signal equipment.
 - Pavement markings shown are proposed and are to be installed by the contractor in accordance with S.H.A. standards. Exact location of pavement markings are shown in the special provisions.
 - The location of all W3-3 new signs and ground mounted D3-2 signs are shown in the special provisions.

GEOMETRIC LEGEND

EXISTING _____
PROPOSED _____

LEGEND OF UNDERGROUND AND OVERHEAD UTILITIES

S _____ G _____ G _____ G _____
WATER _____ S _____ S _____ S _____
SEWER _____ W _____ W _____ W _____
ELECTRIC _____ E _____ E _____ E _____
CABLE TV _____ TV _____ TV _____ TV _____
TELEPHONE _____ T _____ T _____ T _____
FIBER OPTIC CABLE _____ A _____ A _____

THE TRAFFIC GROUP, INC.
414 East Joppa Road
Towson, Maryland 21204
Telephone 301-583-8405

REVISIONS	APPROVALS
	 CHIEF, SIGNAL DESIGN SECTION
	 ASST. DISTRICT ENGINEER, TRAFFIC
	 CHIEF, BUREAU OF TRAFFIC ENGINEERING
	 DEPUTY CHIEF ENGINEER, OFFICE OF TRAFFIC

MARYLAND DEPARTMENT OF TRANSPORTATION
STATE HIGHWAY ADMINISTRATION - OFFICE OF TRAFFIC
BUREAU OF TRAFFIC ENGINEERING

DRAWN BY: MAM
DES. BY: M.A.M.
CHK. BY:
DATE: 11/9/88
SCALE: 1"=20'

MD 5 AND MD 243
COUNTY: ST MARY'S

F.A.P. NO. _____
S.H.A. NO. BW-193-801-512

TS/FILE NO. 2537
SHEET NO. _____ OF _____

18000530.32